

PROJECT TITLE

HOUSE

NOTE.


- 3x6 - 1ea
- 3x9 - 1ea
- 4x6 - 1ea

DRAWING TITLE

FLOOR PLAN

SCALE	A3:1/100
DATE	2018/06/26
DRAWING NO	
SHEET NO	
DRAWN BY	
CHECKED BY	
APPROVED BY	
COMPANY INFO	

1F

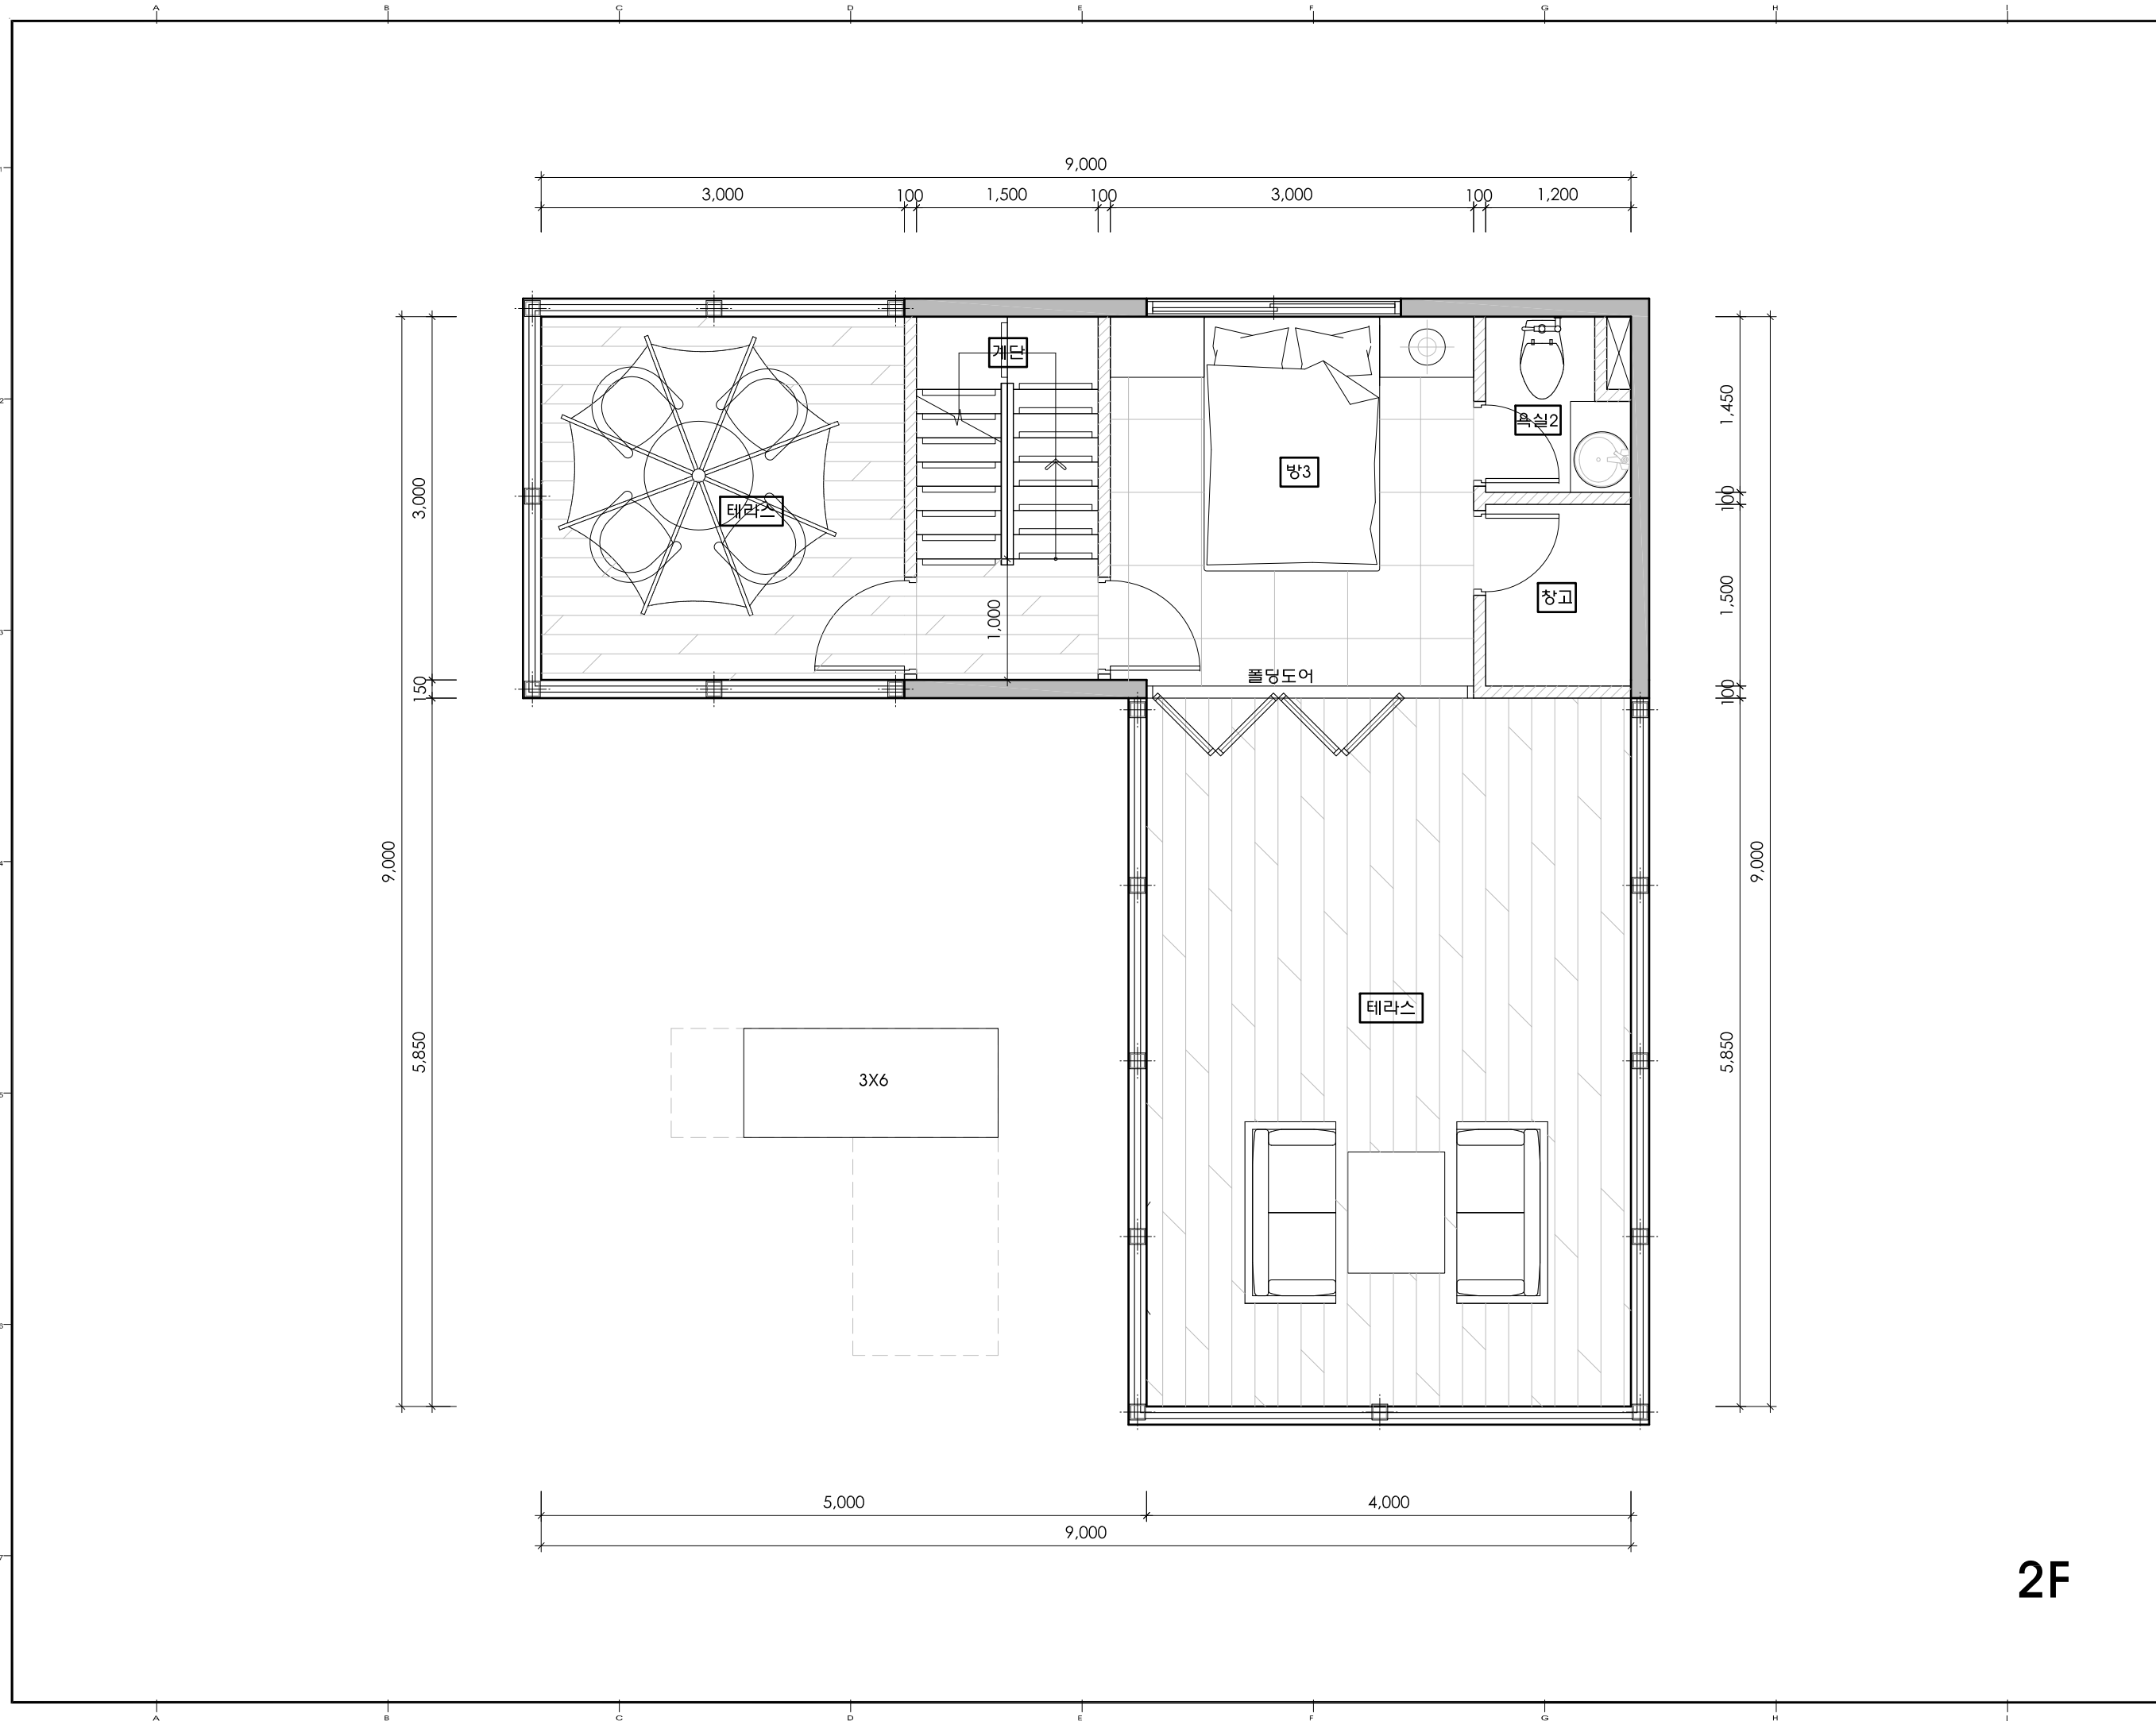

PROJECT TITLE

HOUSE

NOTE.

DRAWING TITLE

FLOOR PLAN

SCALE A3:1/100

DATE 2018/06/26

DRAWING NO

SHEET NO

DRAWN BY

CHECKED BY

APPROVED BY

COMPANY INFO

2F