






B1F 컨테이너
SCALE 1/180

PROJECT TITLE: 2B STUDIO	DRAWING TITLE: B1F - 컨테이너	NOTE:	DRAWN BY:	SCALE: 1 / 180	DATE: 2017. 04. 07.	SHEET NO: 1-001	DESIGN groo 3F Evenesol Bldg. 128-3 Chung-dam dong Kang-nam Gu Seoul Korea Tel_02.547.9725-7 / Fax_02.547.9728
			CHECKED BY:				
			APPROVED BY:				

- 해치 : 제작 범위

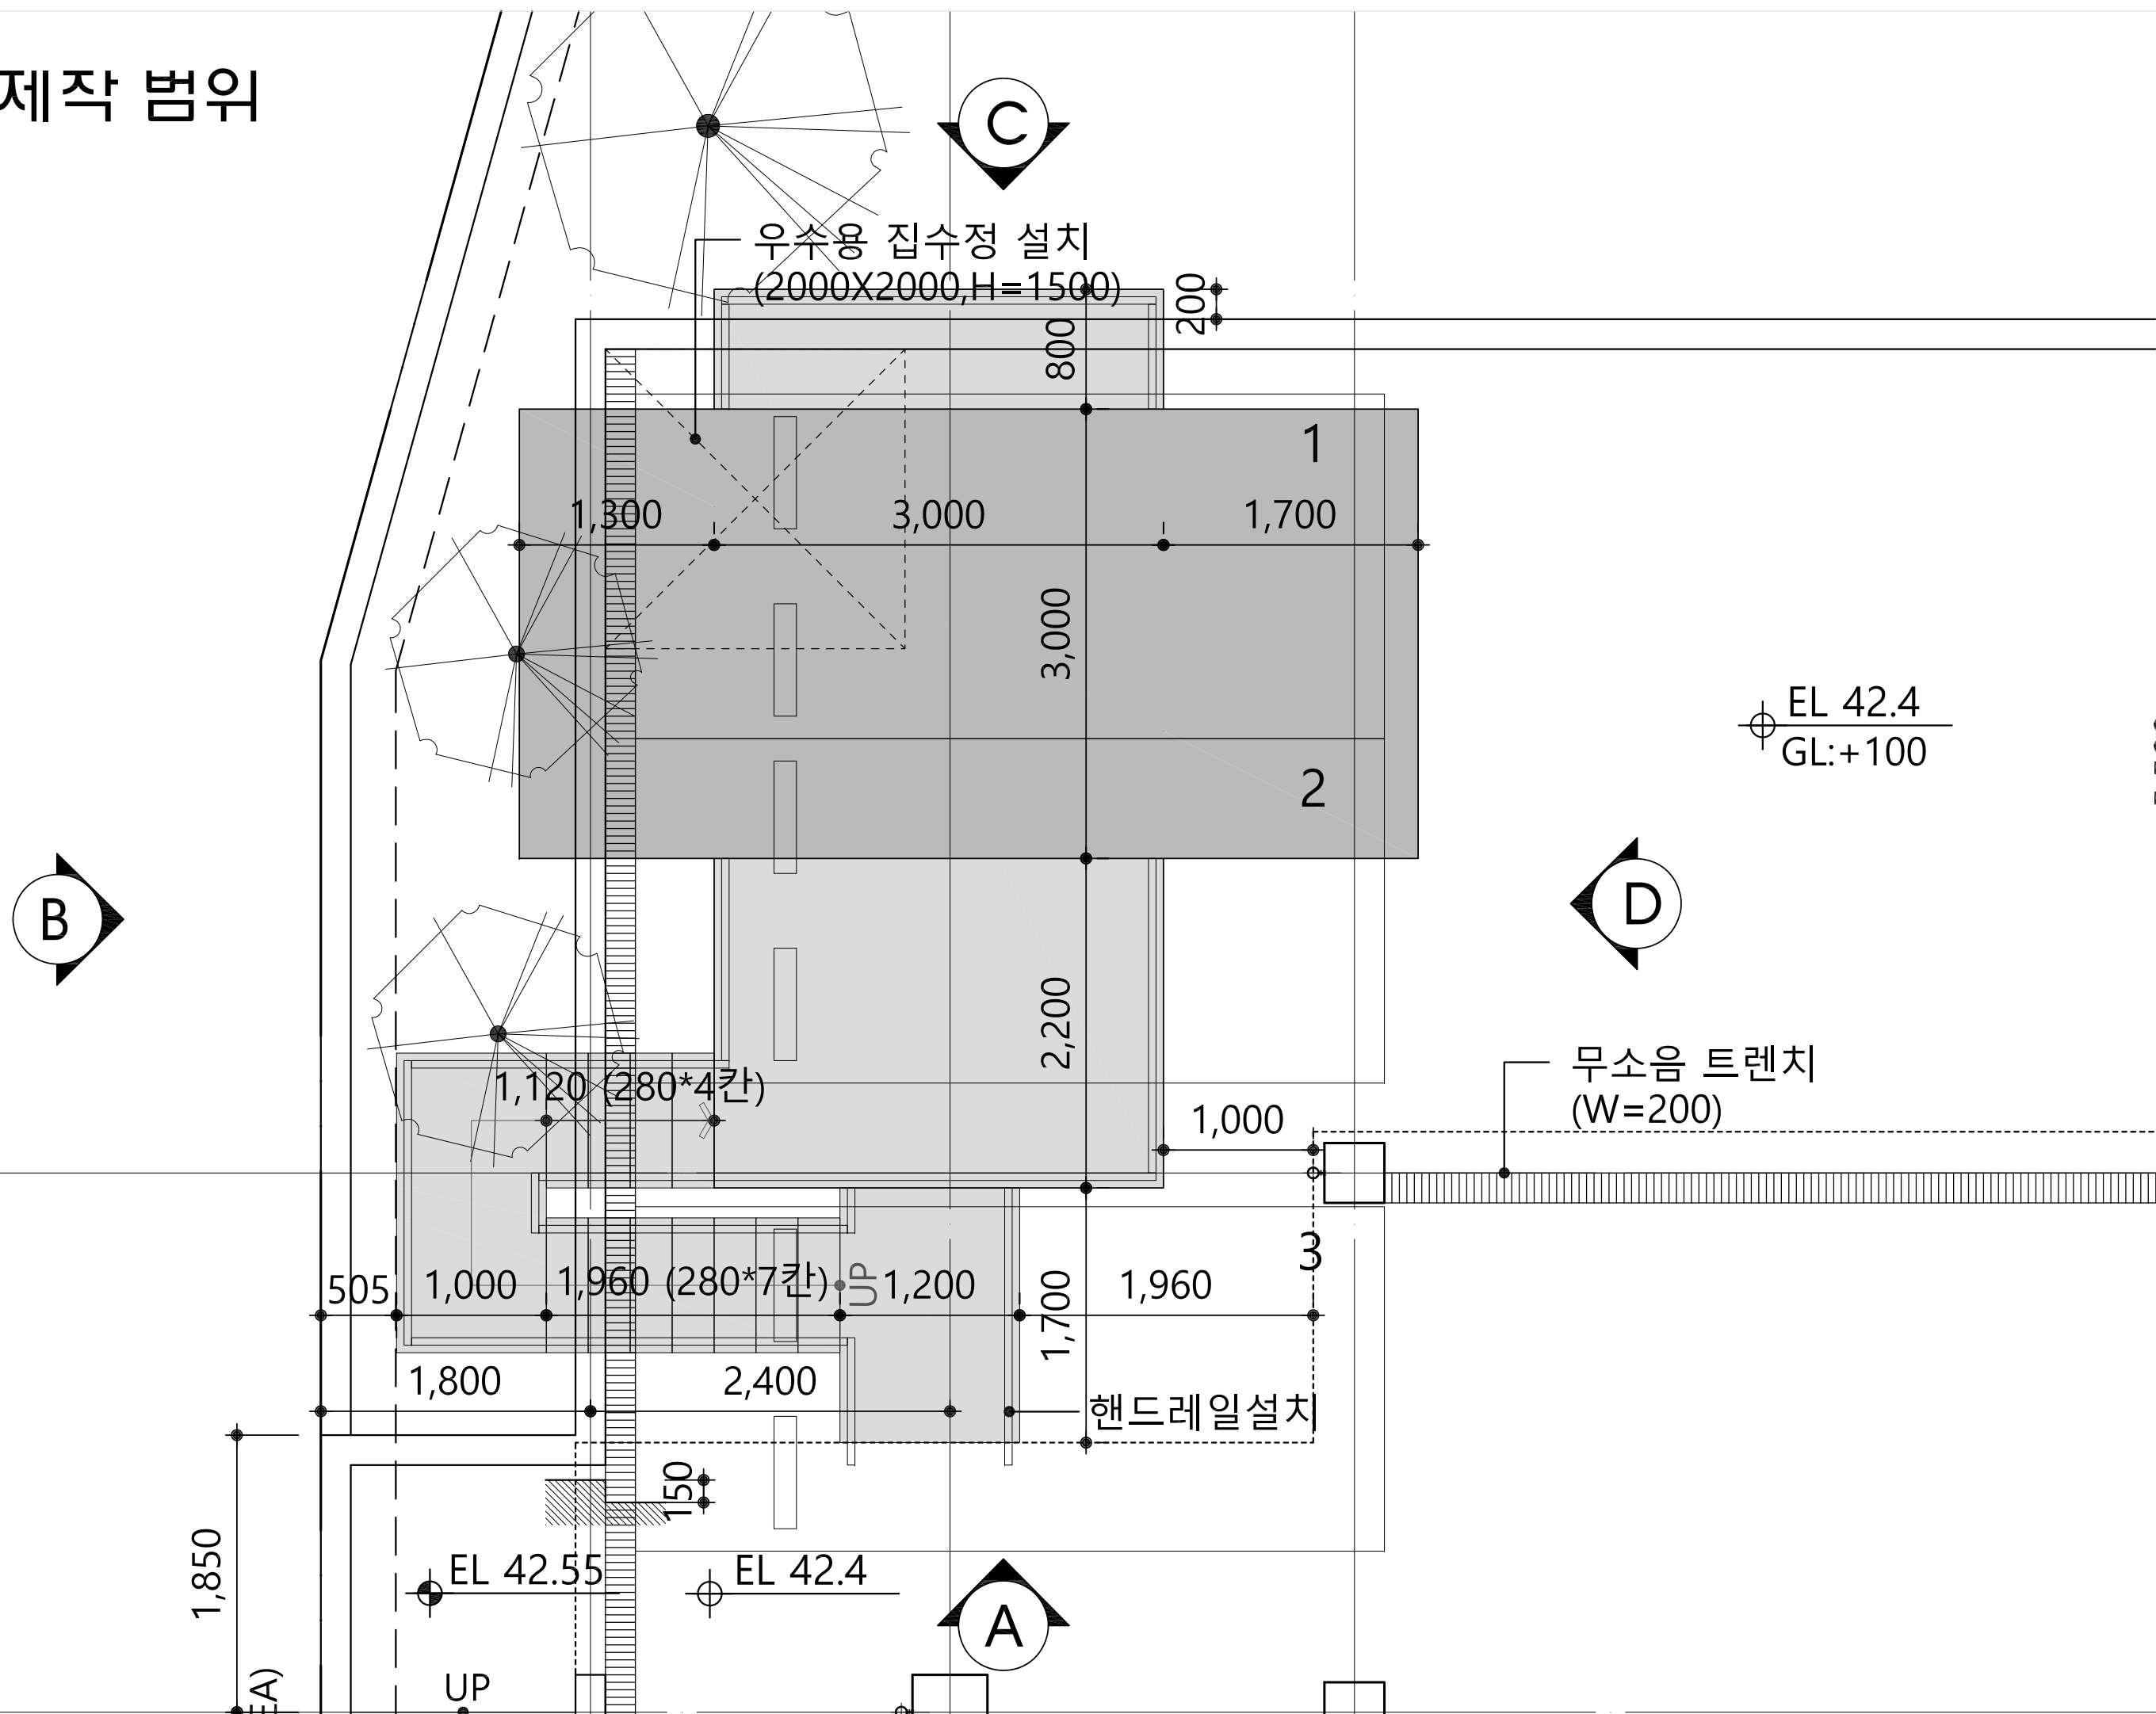

- 단열
- 내외부 마감
- 전기
- 계단, 핸드레일 설치
- 본관 연결 통로 설치

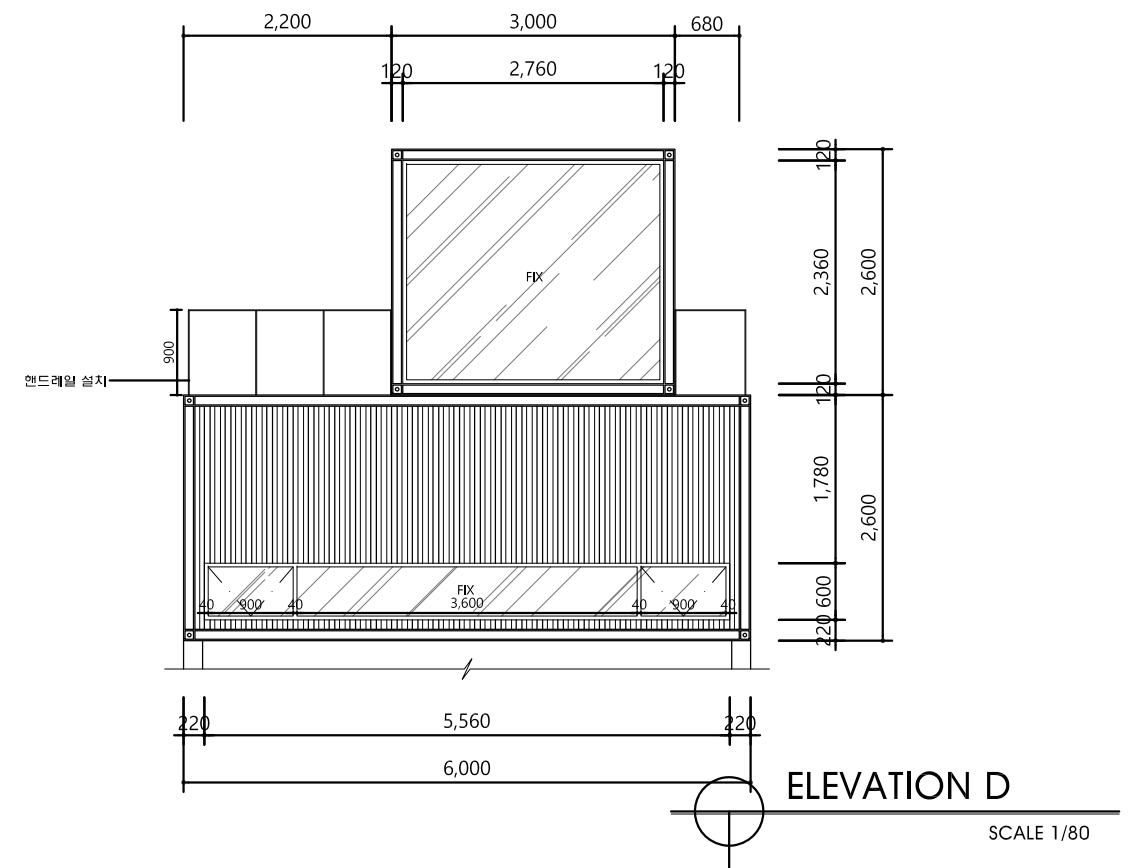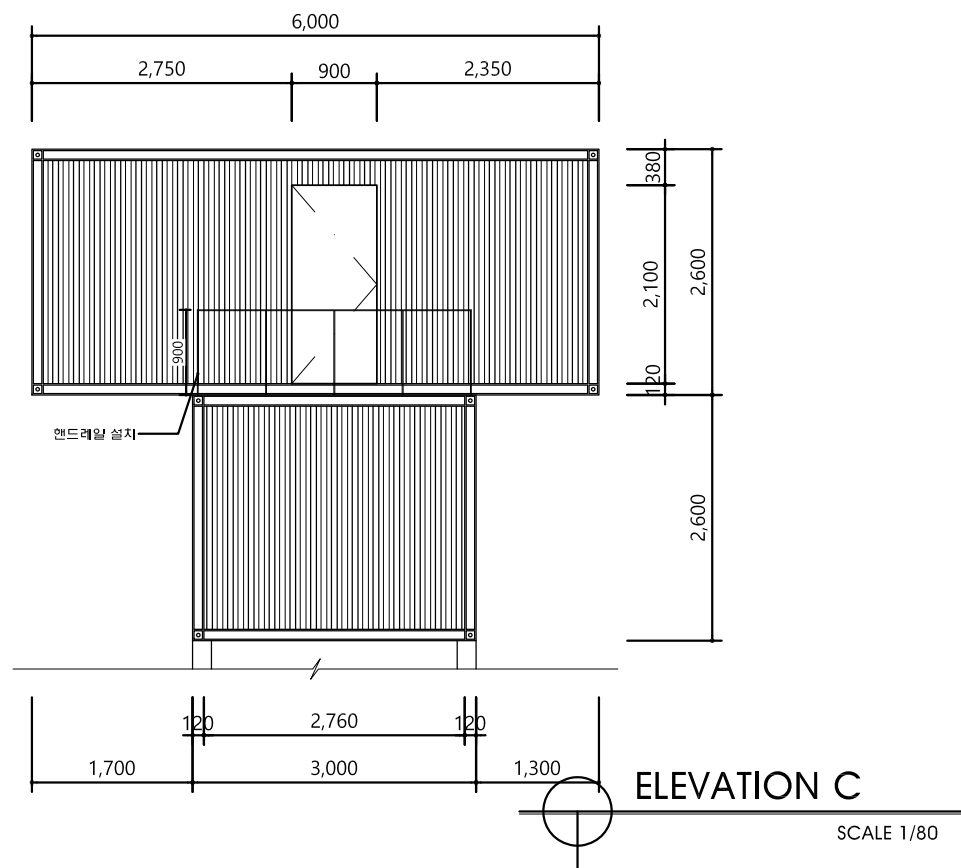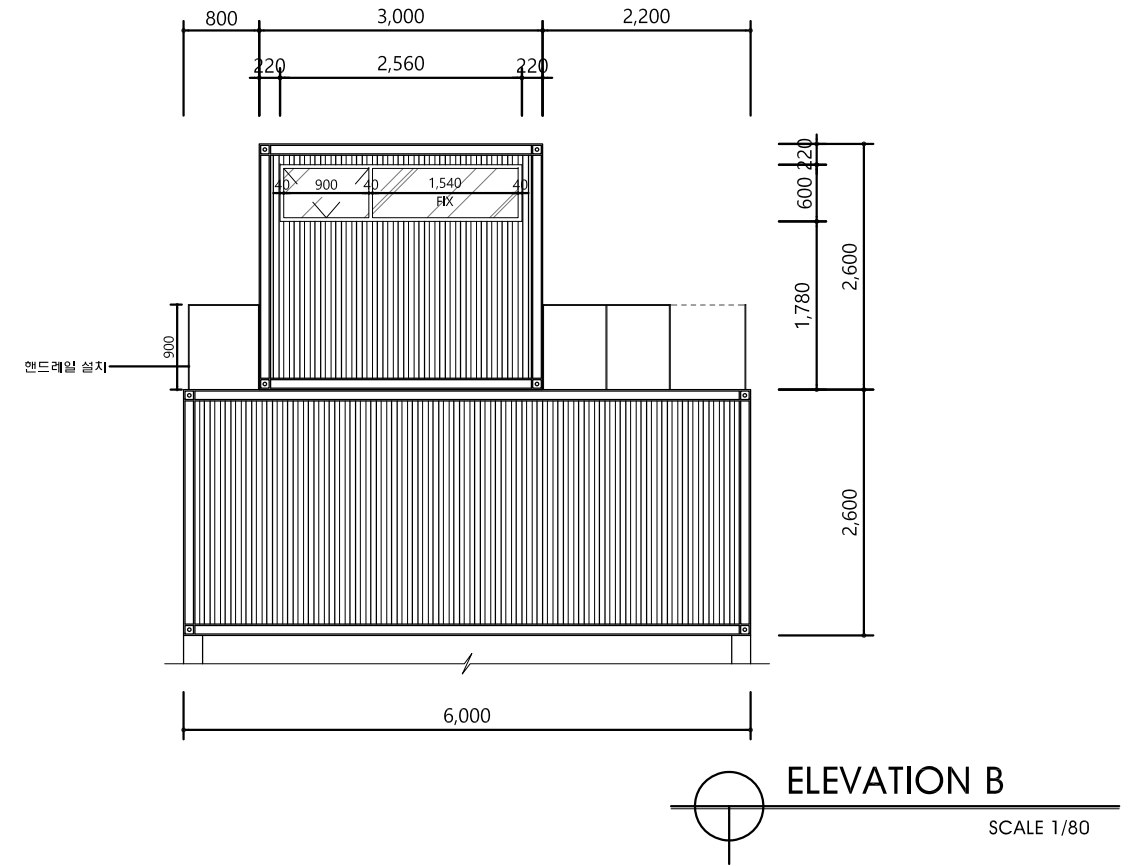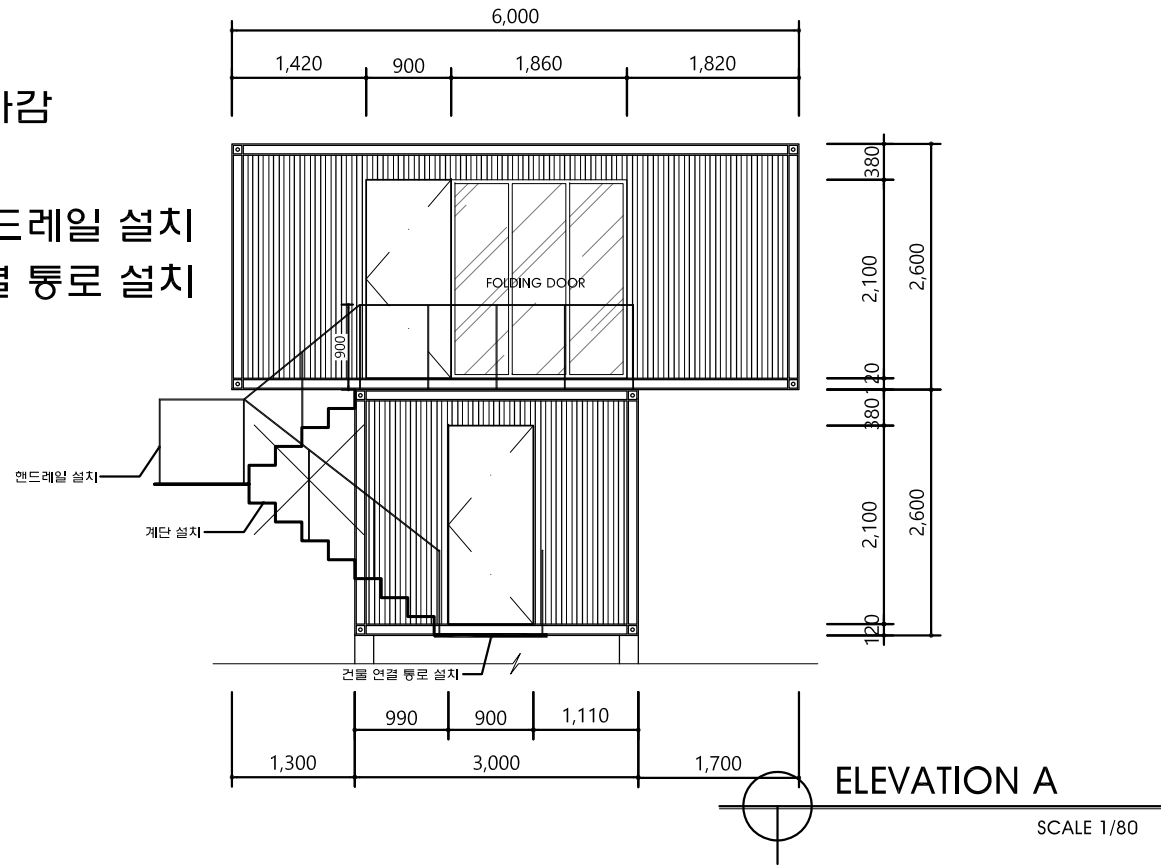

PROJECT TITLE:

2B STUDIO

DRAWING TITLE:

컨테이너 ELEVATION _ TYPE 2

NOTE:

DRAWN BY:

CHECKED BY:

APPROVED BY:

SCALE:

1 / 80

DATE:


2017. 04. 07


SHEET NO:


1-001


3F Evenesol Bldg. 128-3
Chung-dam dong Kang-nam Gu Seoul Korea
Tel_02.547.9725-7 / Fax_02.547.9728


DESIGN
groo

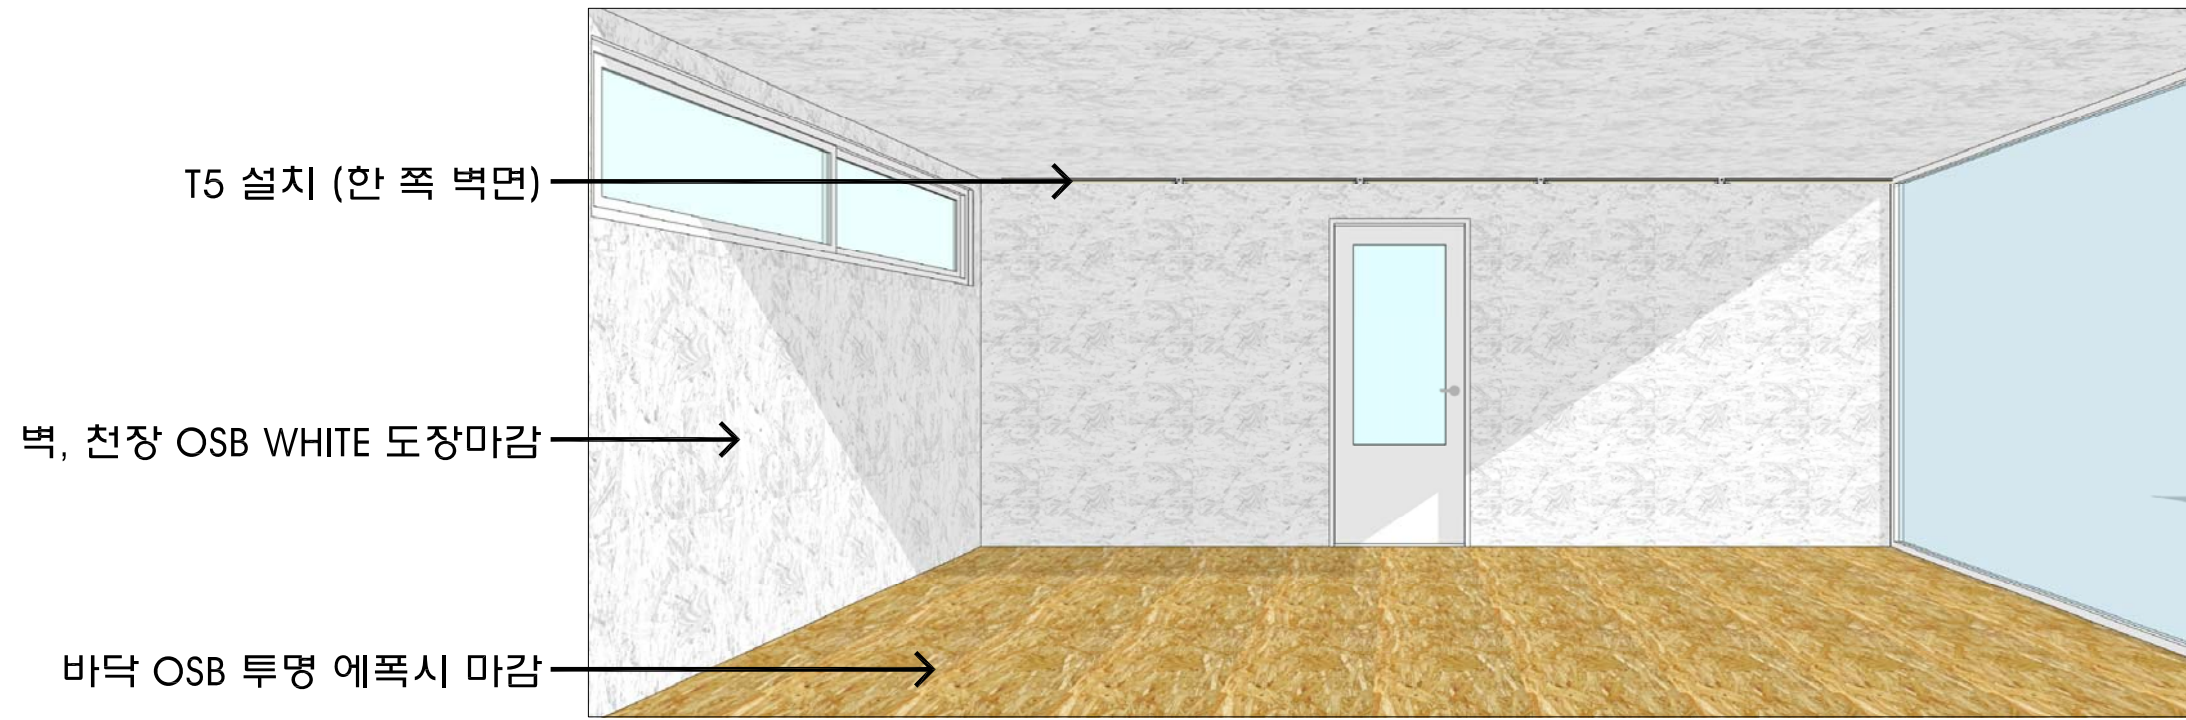

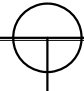
컨테이너 2F
 SCALE 1/80

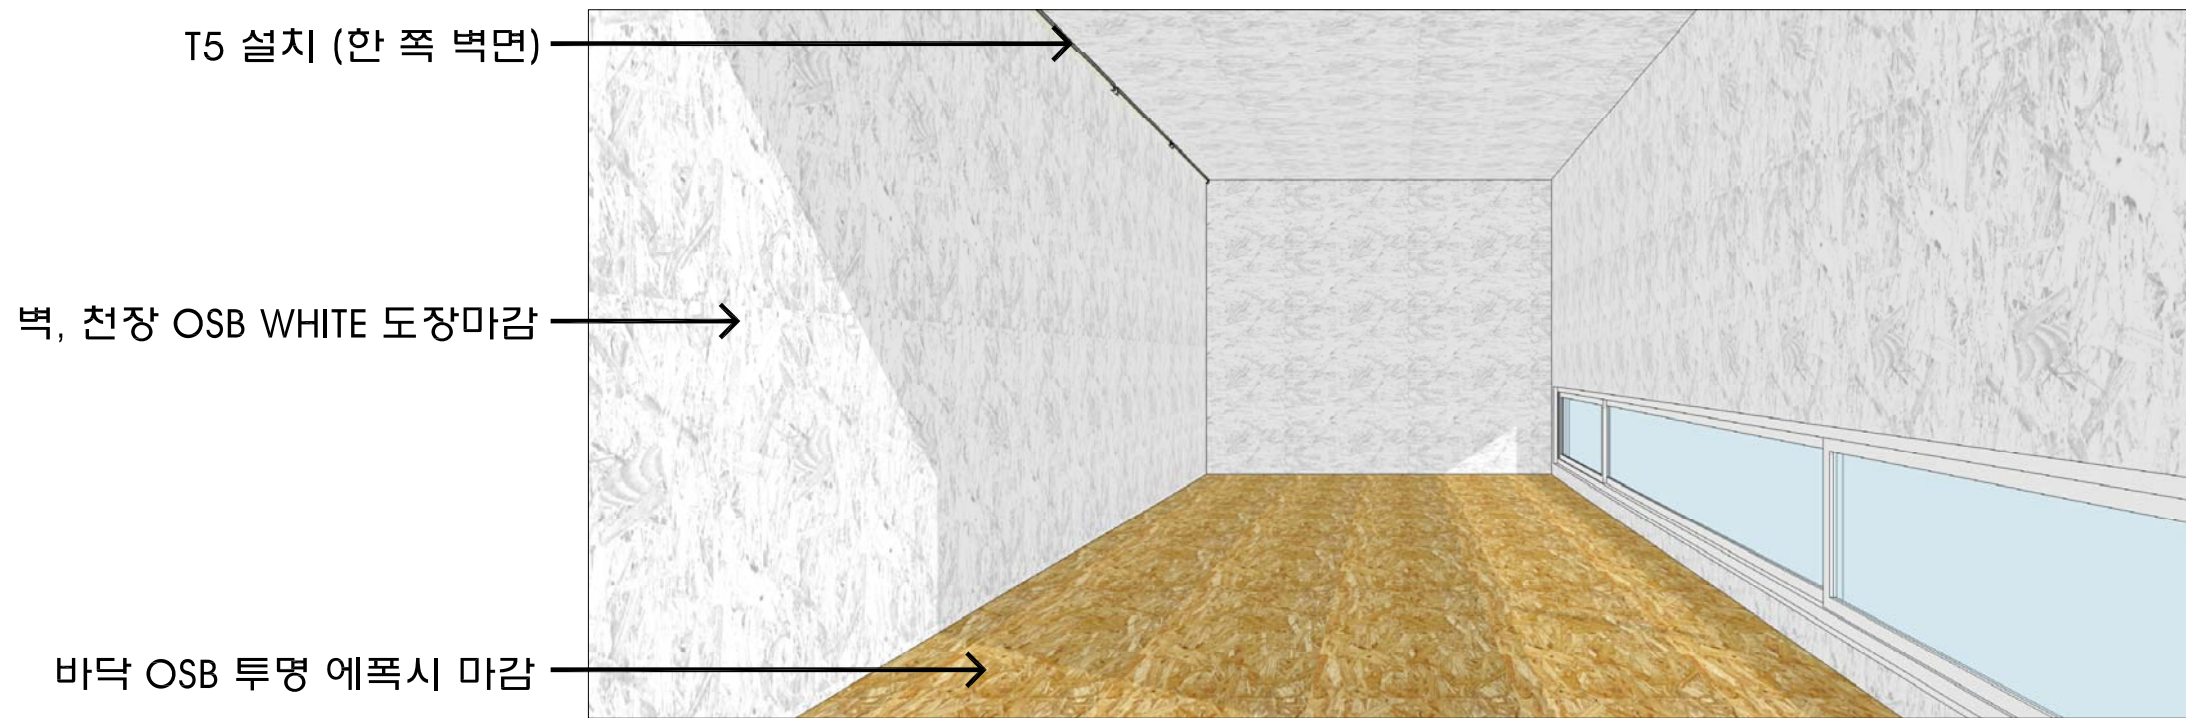

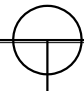
컨테이너 1F
 SCALE 1/80

PROJECT TITLE: 2B STUDIO	DRAWING TITLE: 컨테이너	NOTE: _____	DRAWN BY: _____	SCALE: 1 / 80	DATE: 2017. 04. 07	SHEET NO: I-001	3F Evenesol Bldg. 128-3 Chung-dam dong Kang-nam Gu Seoul Korea Tel_02.547.9725-7 / Fax_02.547.9728 
			CHECKED BY: _____				
			APPROVED BY: _____				